




27555 Alessandro Blvd

Property overview. Parkinglot, entrances, exits etc.

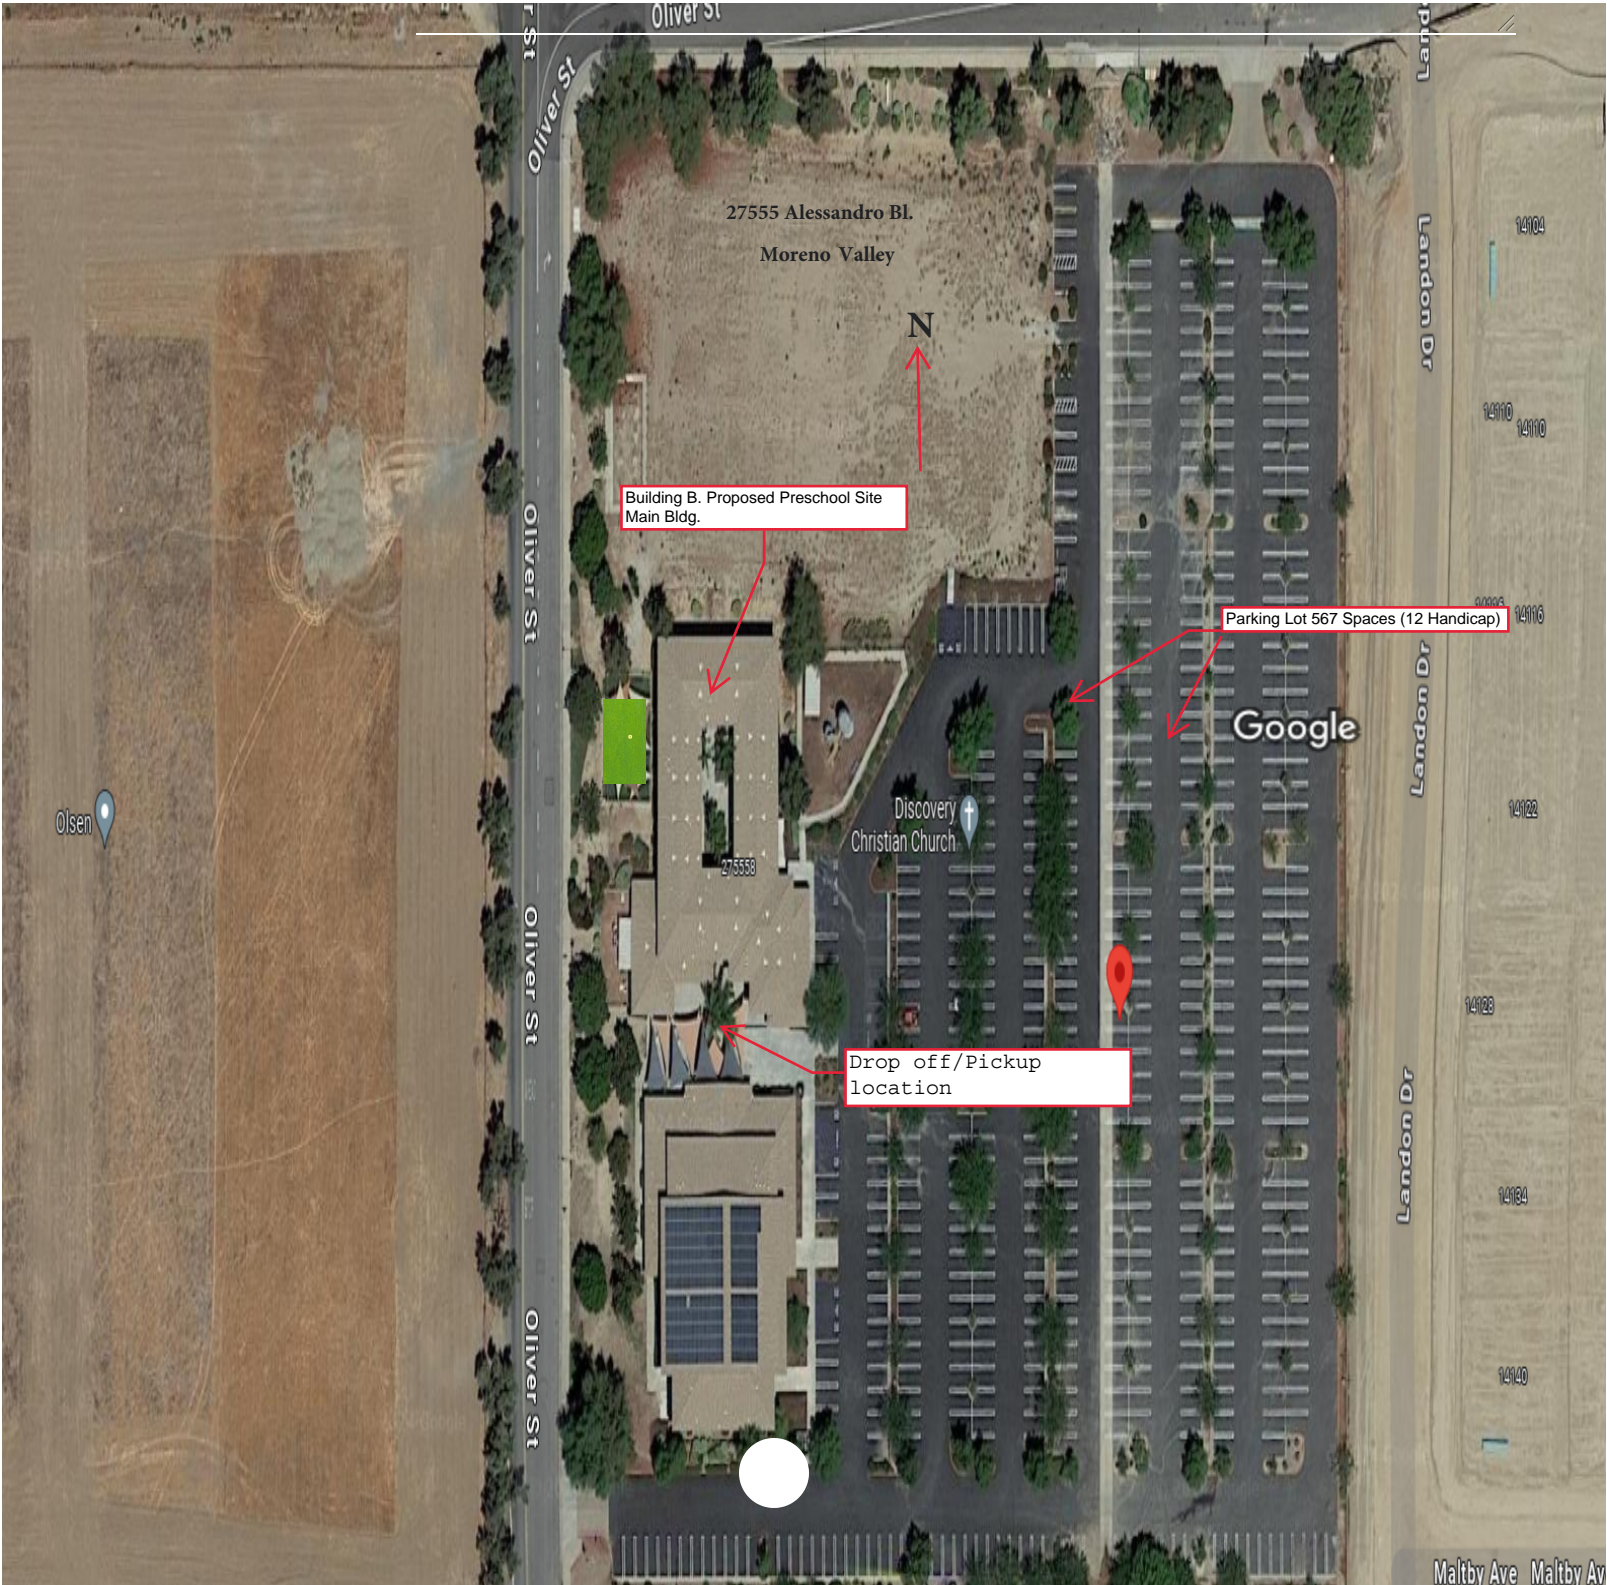

Evacuation area

Gate

Gate


Gate

Evacuation Area


Drop off/pick up

To parking lot

Discovery Christian Church

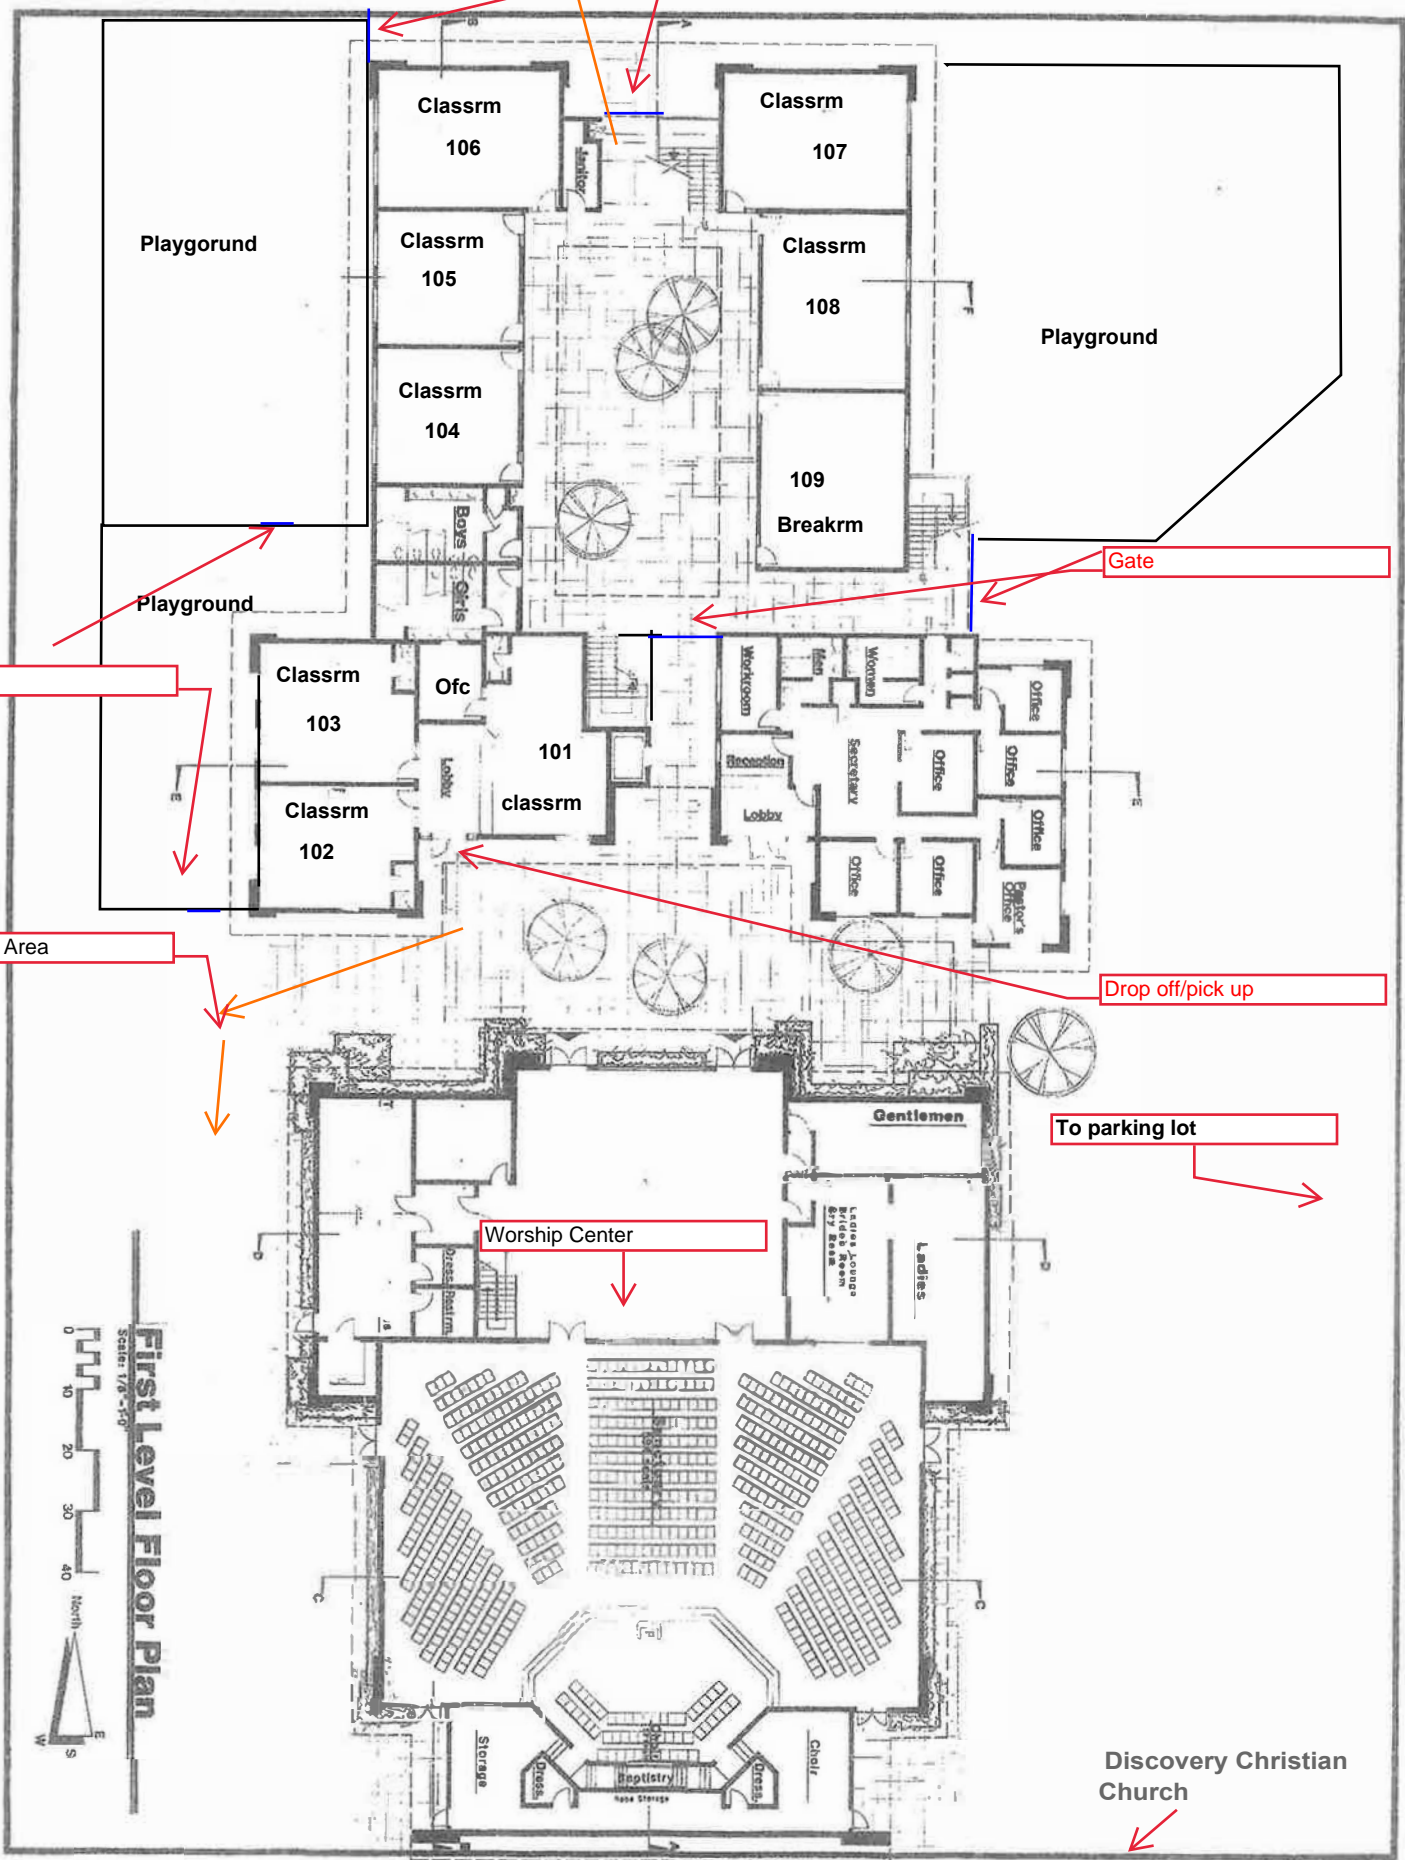

First Level Floor Plan
Scale: 1/8" = 1'-0"

 

DATE	1/6/20
PROJECT	DISCOVERY CHURCH
CLIENT	DISCOVERY CHURCH
ARCHITECT	DAVID E. MILLER A.I.A.

FIRST LEVEL FLOOR PLAN

DAVID E. MILLER A.I.A.
 44466
 2811 S. Orange Blvd. Orange, CA 92667
 Telephone: 714.538.0764

Moreno Valley Christian Church
 Alessandro and Oliver
 Moreno Valley, California

NO.	REVISION	DATE